



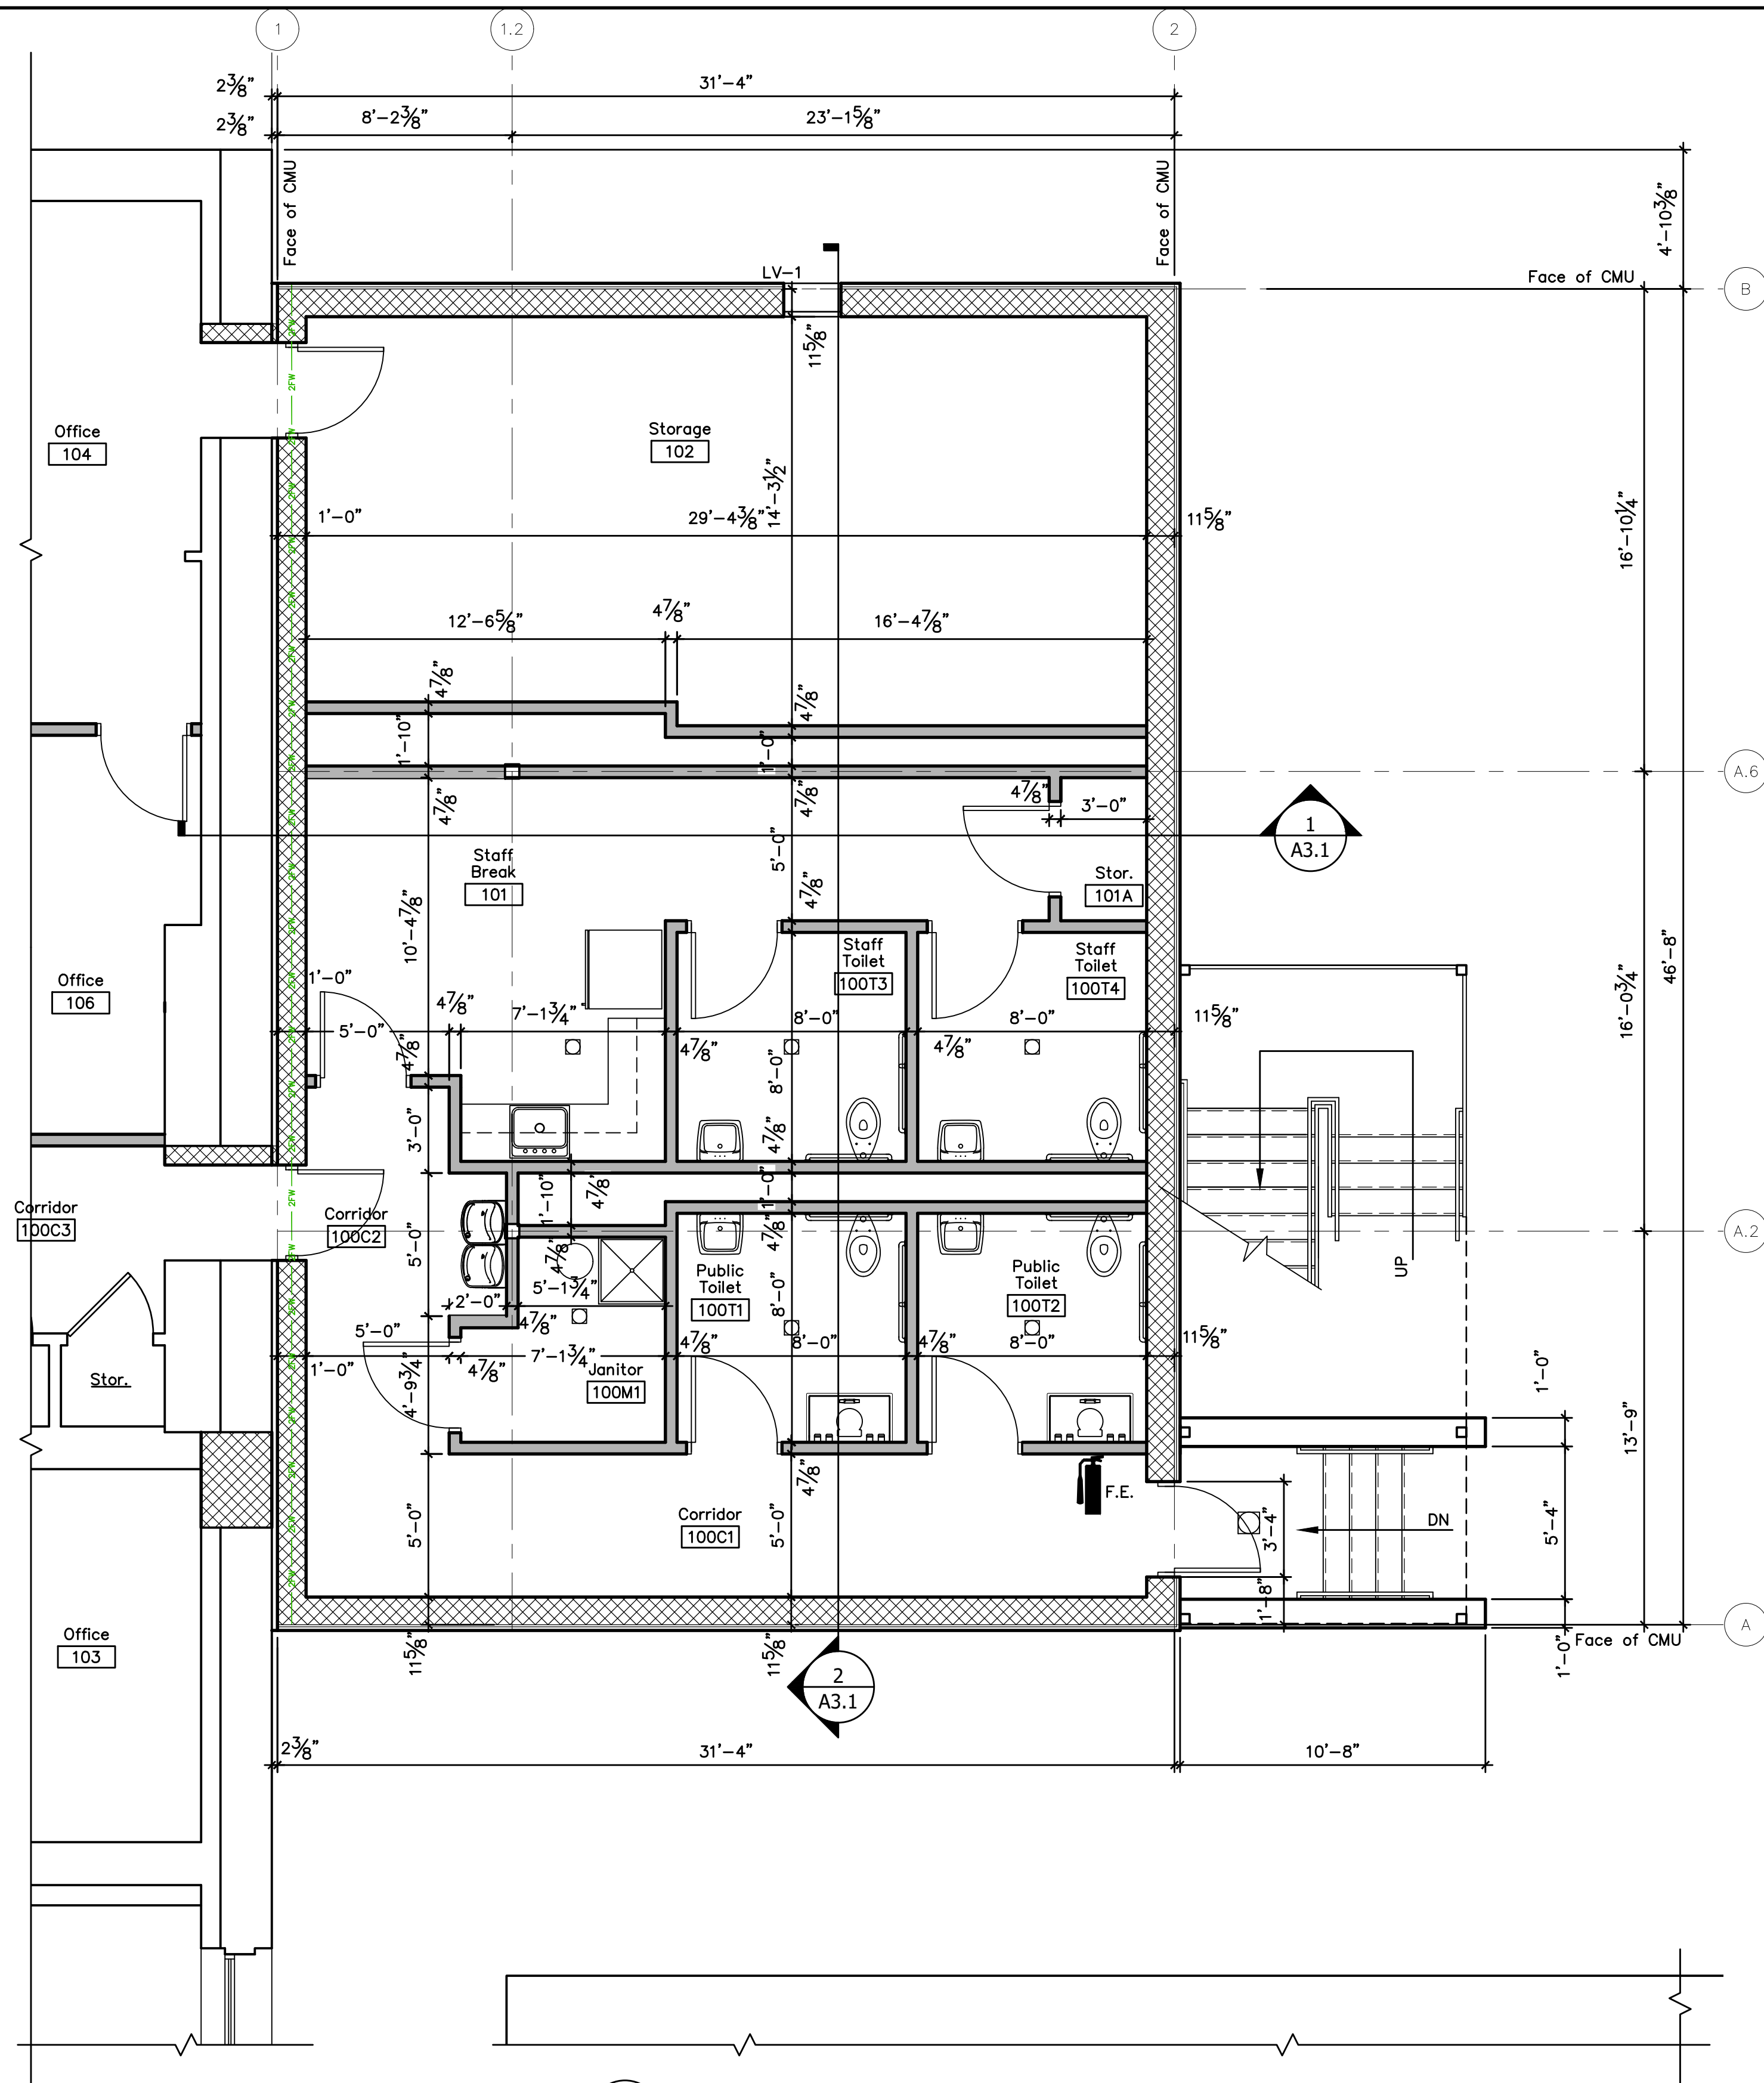

1
A1.1 Enlarged Ground Floor Plan
Scale: 1/4"=1'-0"

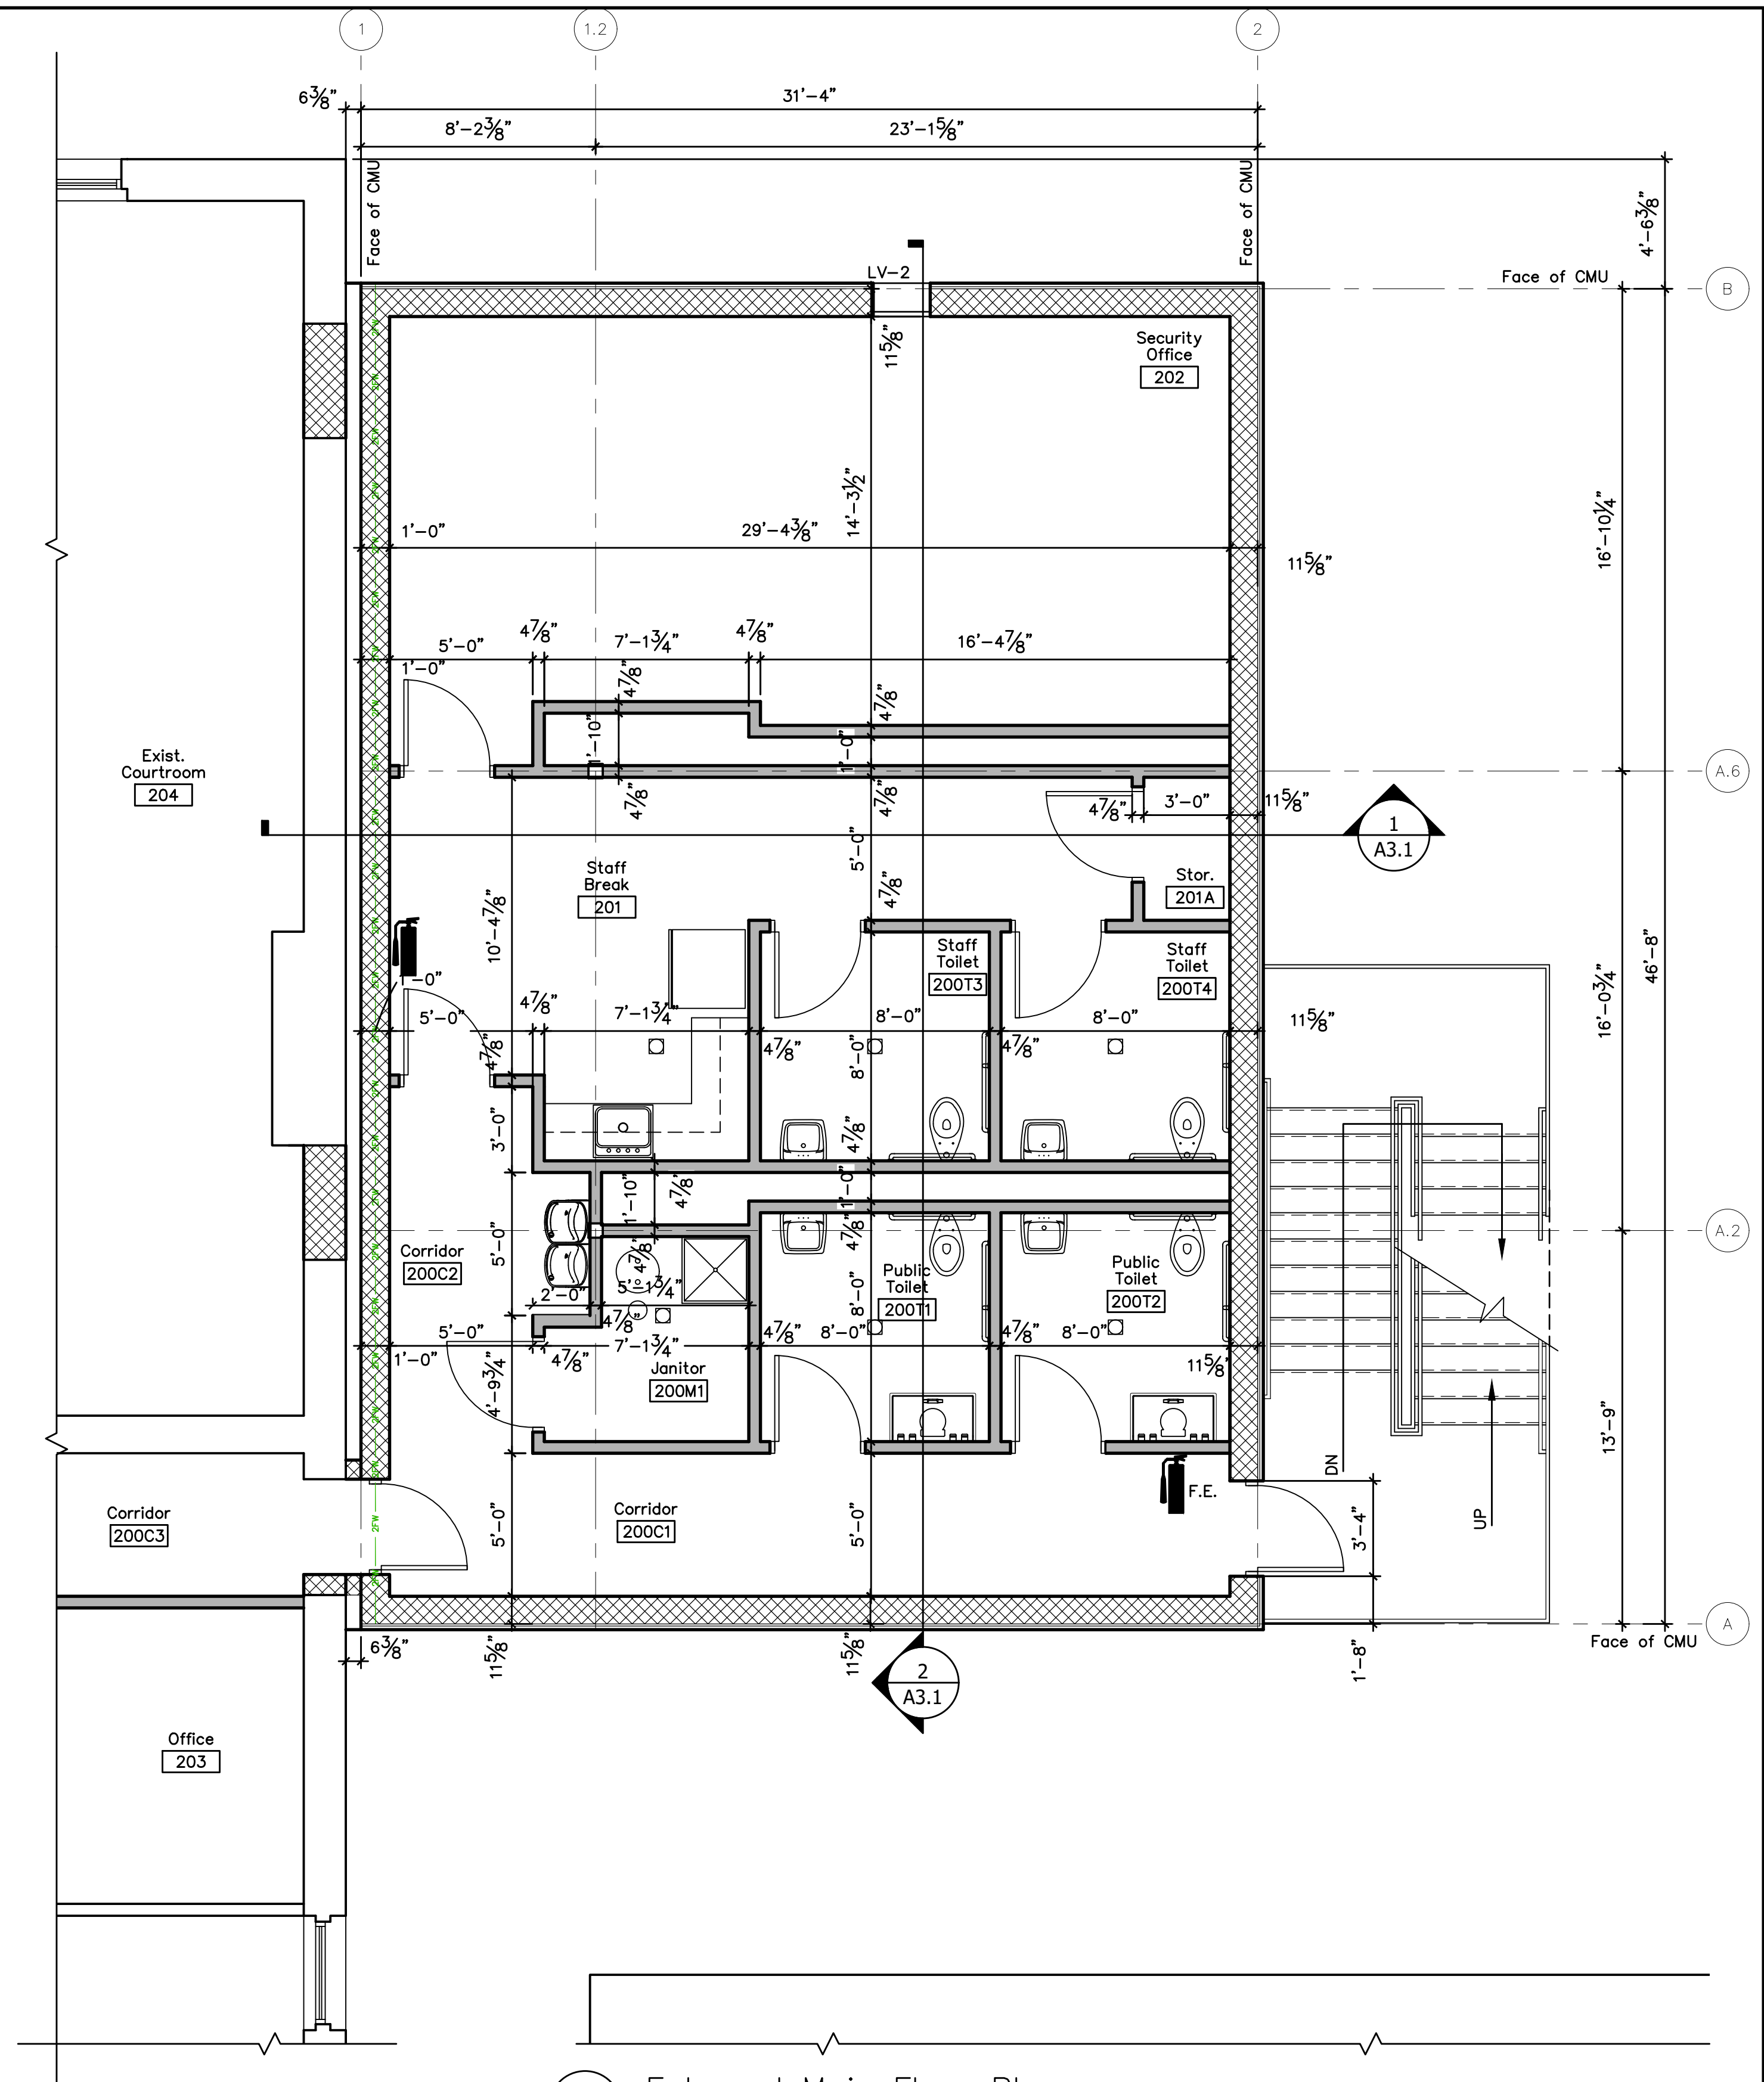

2
A1.4 Enlarged Main Floor Plan
Scale: 1/4"=1'-0"

Legend	
	Existing exterior wall.
	Existing walls.
	New exterior wall - Metal wall panels over rigid insulation on 8" cmu
	Interior walls - 5/8" gypsum board on 3 5/8" metal studs at 16" o.c.
	2 hr fire wall
	20 min. smoke partition

No.	Date	Description

Progress Drawing
Do Not Use For Construction

Addition to Greene County Courthouse Greenville, Tennessee

a. dave wright
architect
110 S. Main Street
Greenville, TN. 37743
Phone: (423) 525-5093
Fax: (423) 525-5095
Cell: (423) 329-2876

Drawn:	g.k.Stacy
Checked:	a.d.Wright
Job No:	24-120
Scale:	as noted
Date:	12-03-25
File Name:	a-base-plan
Drawing Title:	Enlarged Ground Floor Plan & Enlarged Main Floor Plan
Sheet No.	A1.4