


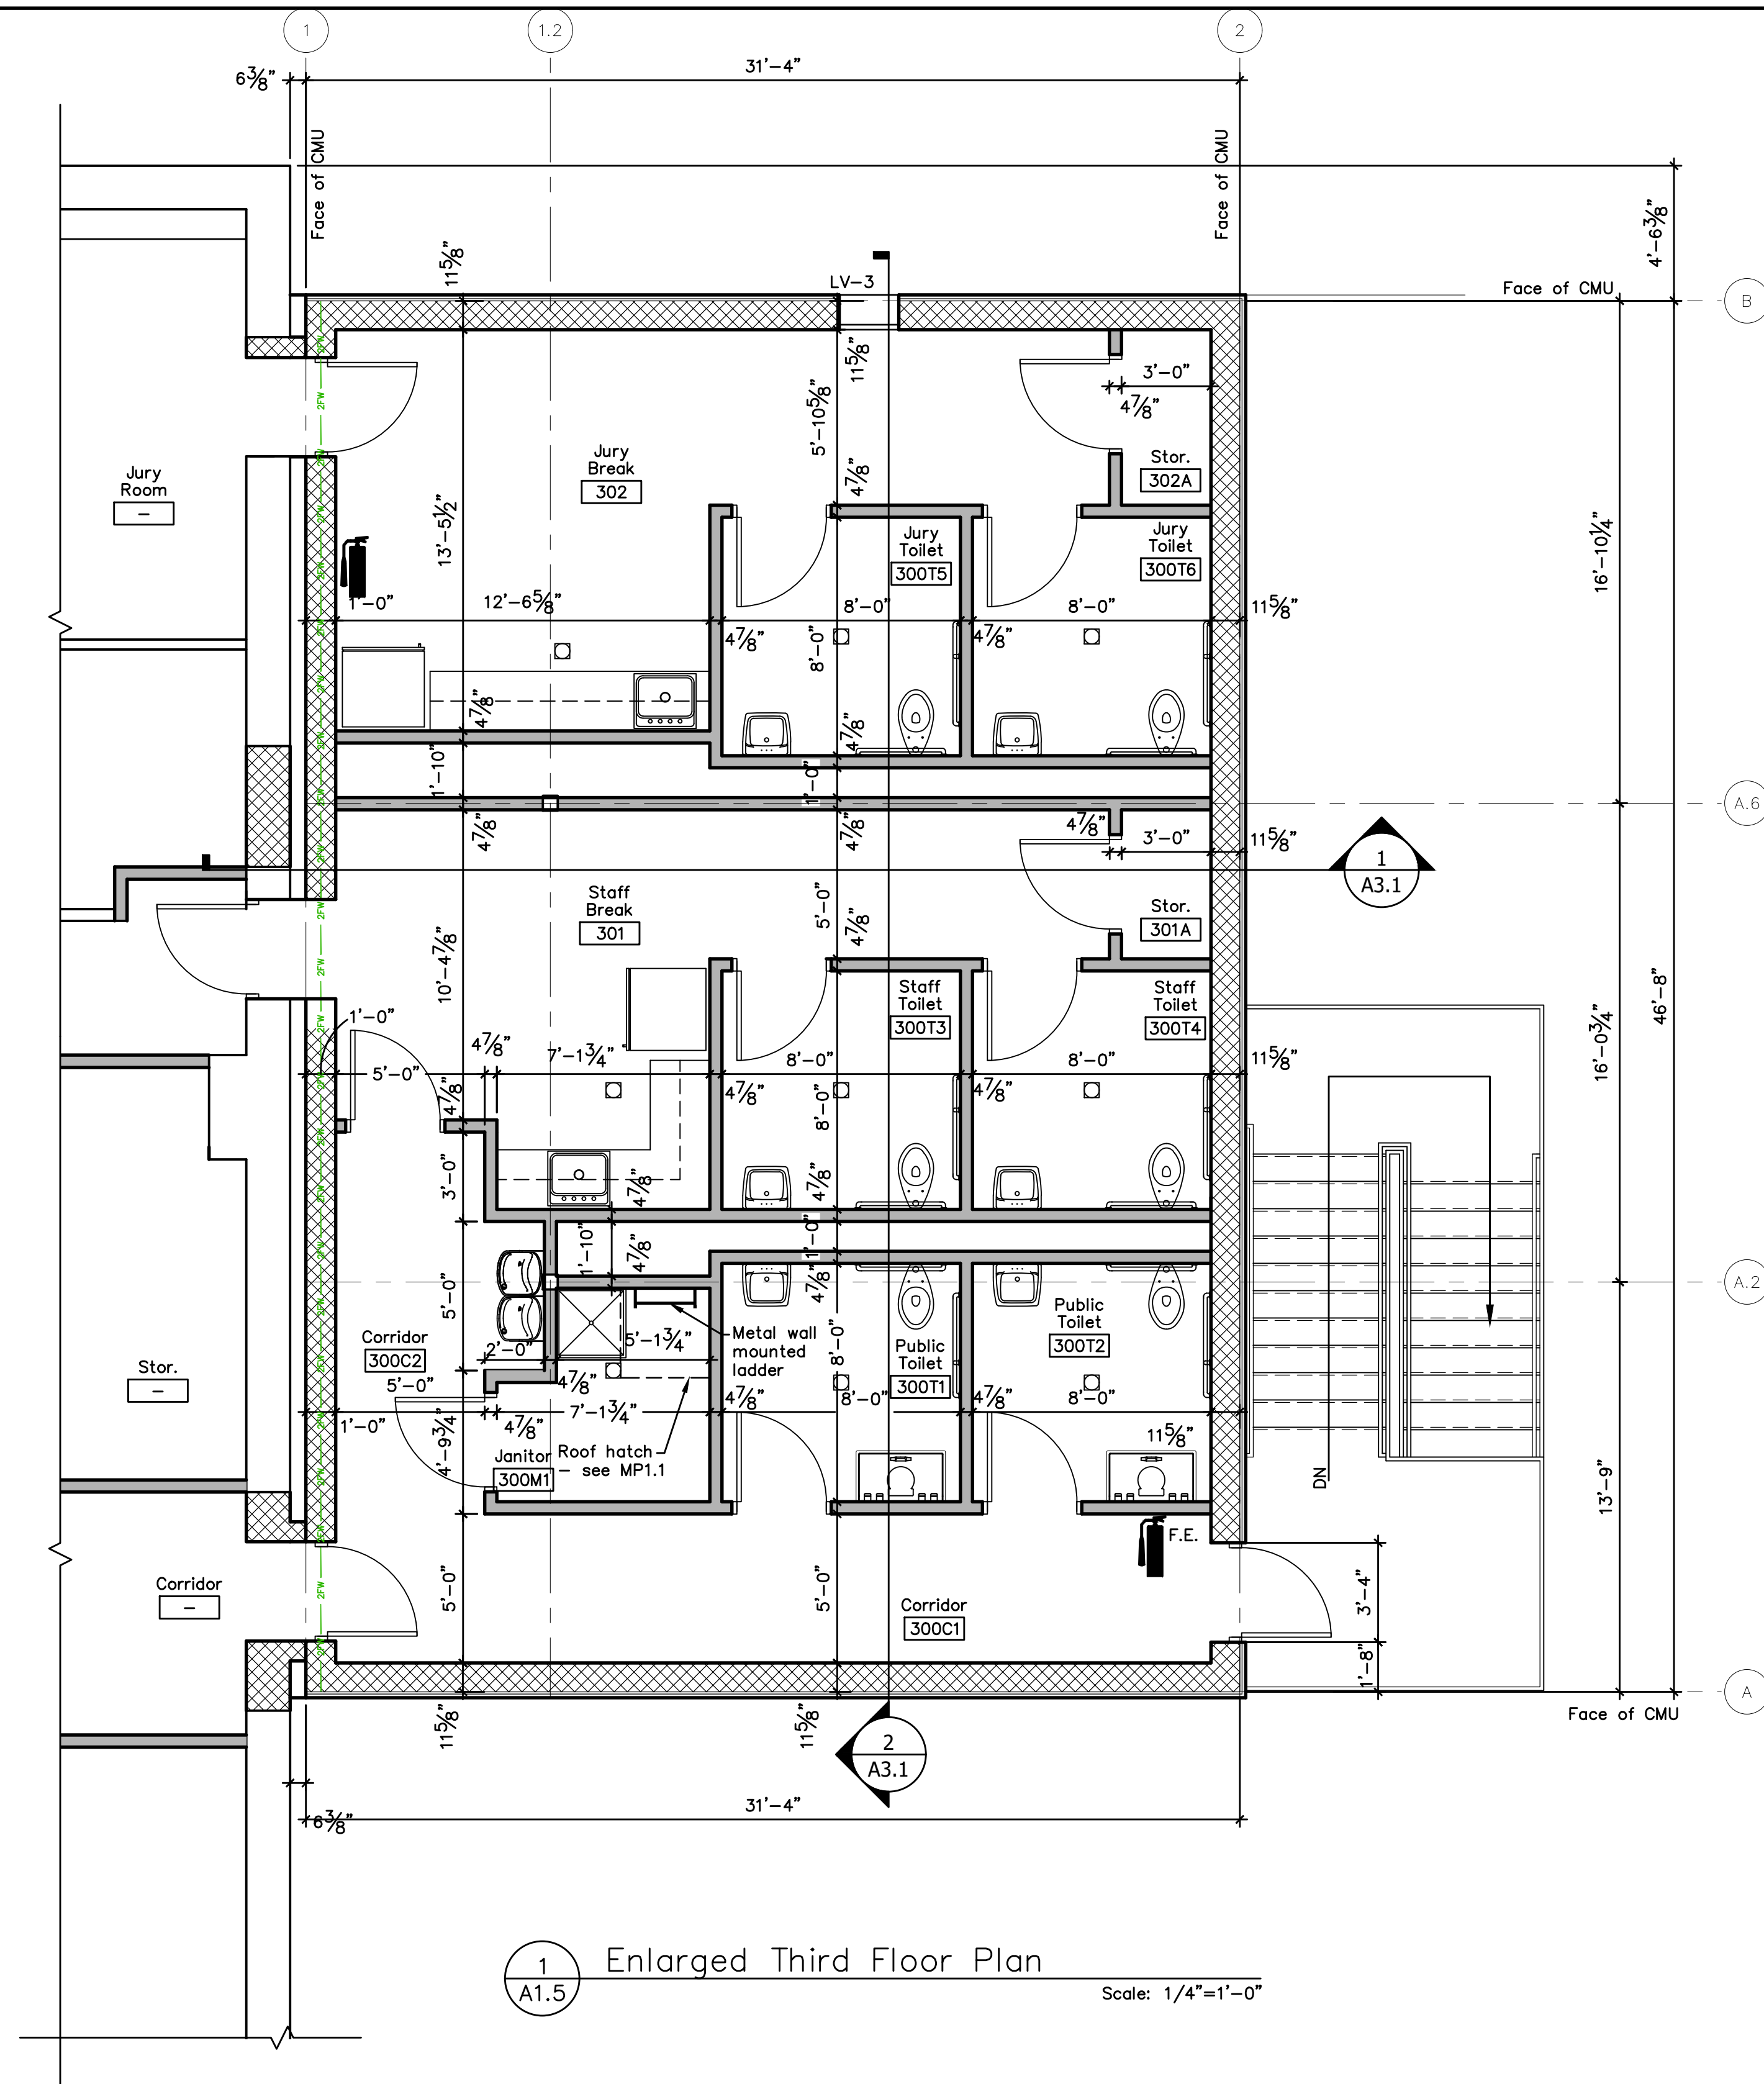

1 Enlarged Third Floor Plan
A1.5
Scale: 1/4"=1'-0"

Legend	
	Existing exterior wall.
	Existing walls.
	New exterior wall - Metal wall panels over rigid insulation on 8" cmu
	Interior walls - 5/8" gypsum board on 3 5/8" metal studs at 16" o.c.
	2 hour fire wall
	20 min. smoke partition

Revisions	
No.	Description
1	
2	
3	
4	
5	
6	
7	
8	
9	
10	

Progress Drawing
Do Not Use for Construction

Addition to **Greene County Courthouse** Greeneville, Tennessee

a. dave wright
architect
110 S. Main Street
Greeneville, TN. 37743
Phone: (423) 525-5093
Fax: (423) 525-5095
Cell: (423) 329-2876

Drawn:	g.k.Stacy
Checked:	a.d.Wright
Job No:	24-120
Scale:	as noted
Date:	12-03-25
File Name:	a-base-plan
Drawing Title:	Enlarged Second Floor Plan
Sheet No.	A1.5